


Plot Stamp: 5/14/2021 5:16:17 PM - Andrew Butsick  
File: H:\21\21605 - VDOT TMPD On-Call\251 - US Route 1 Corridor Study - Phase 2\design\_Models\Public Meeting\_Arcadia.dwg

Not to scale

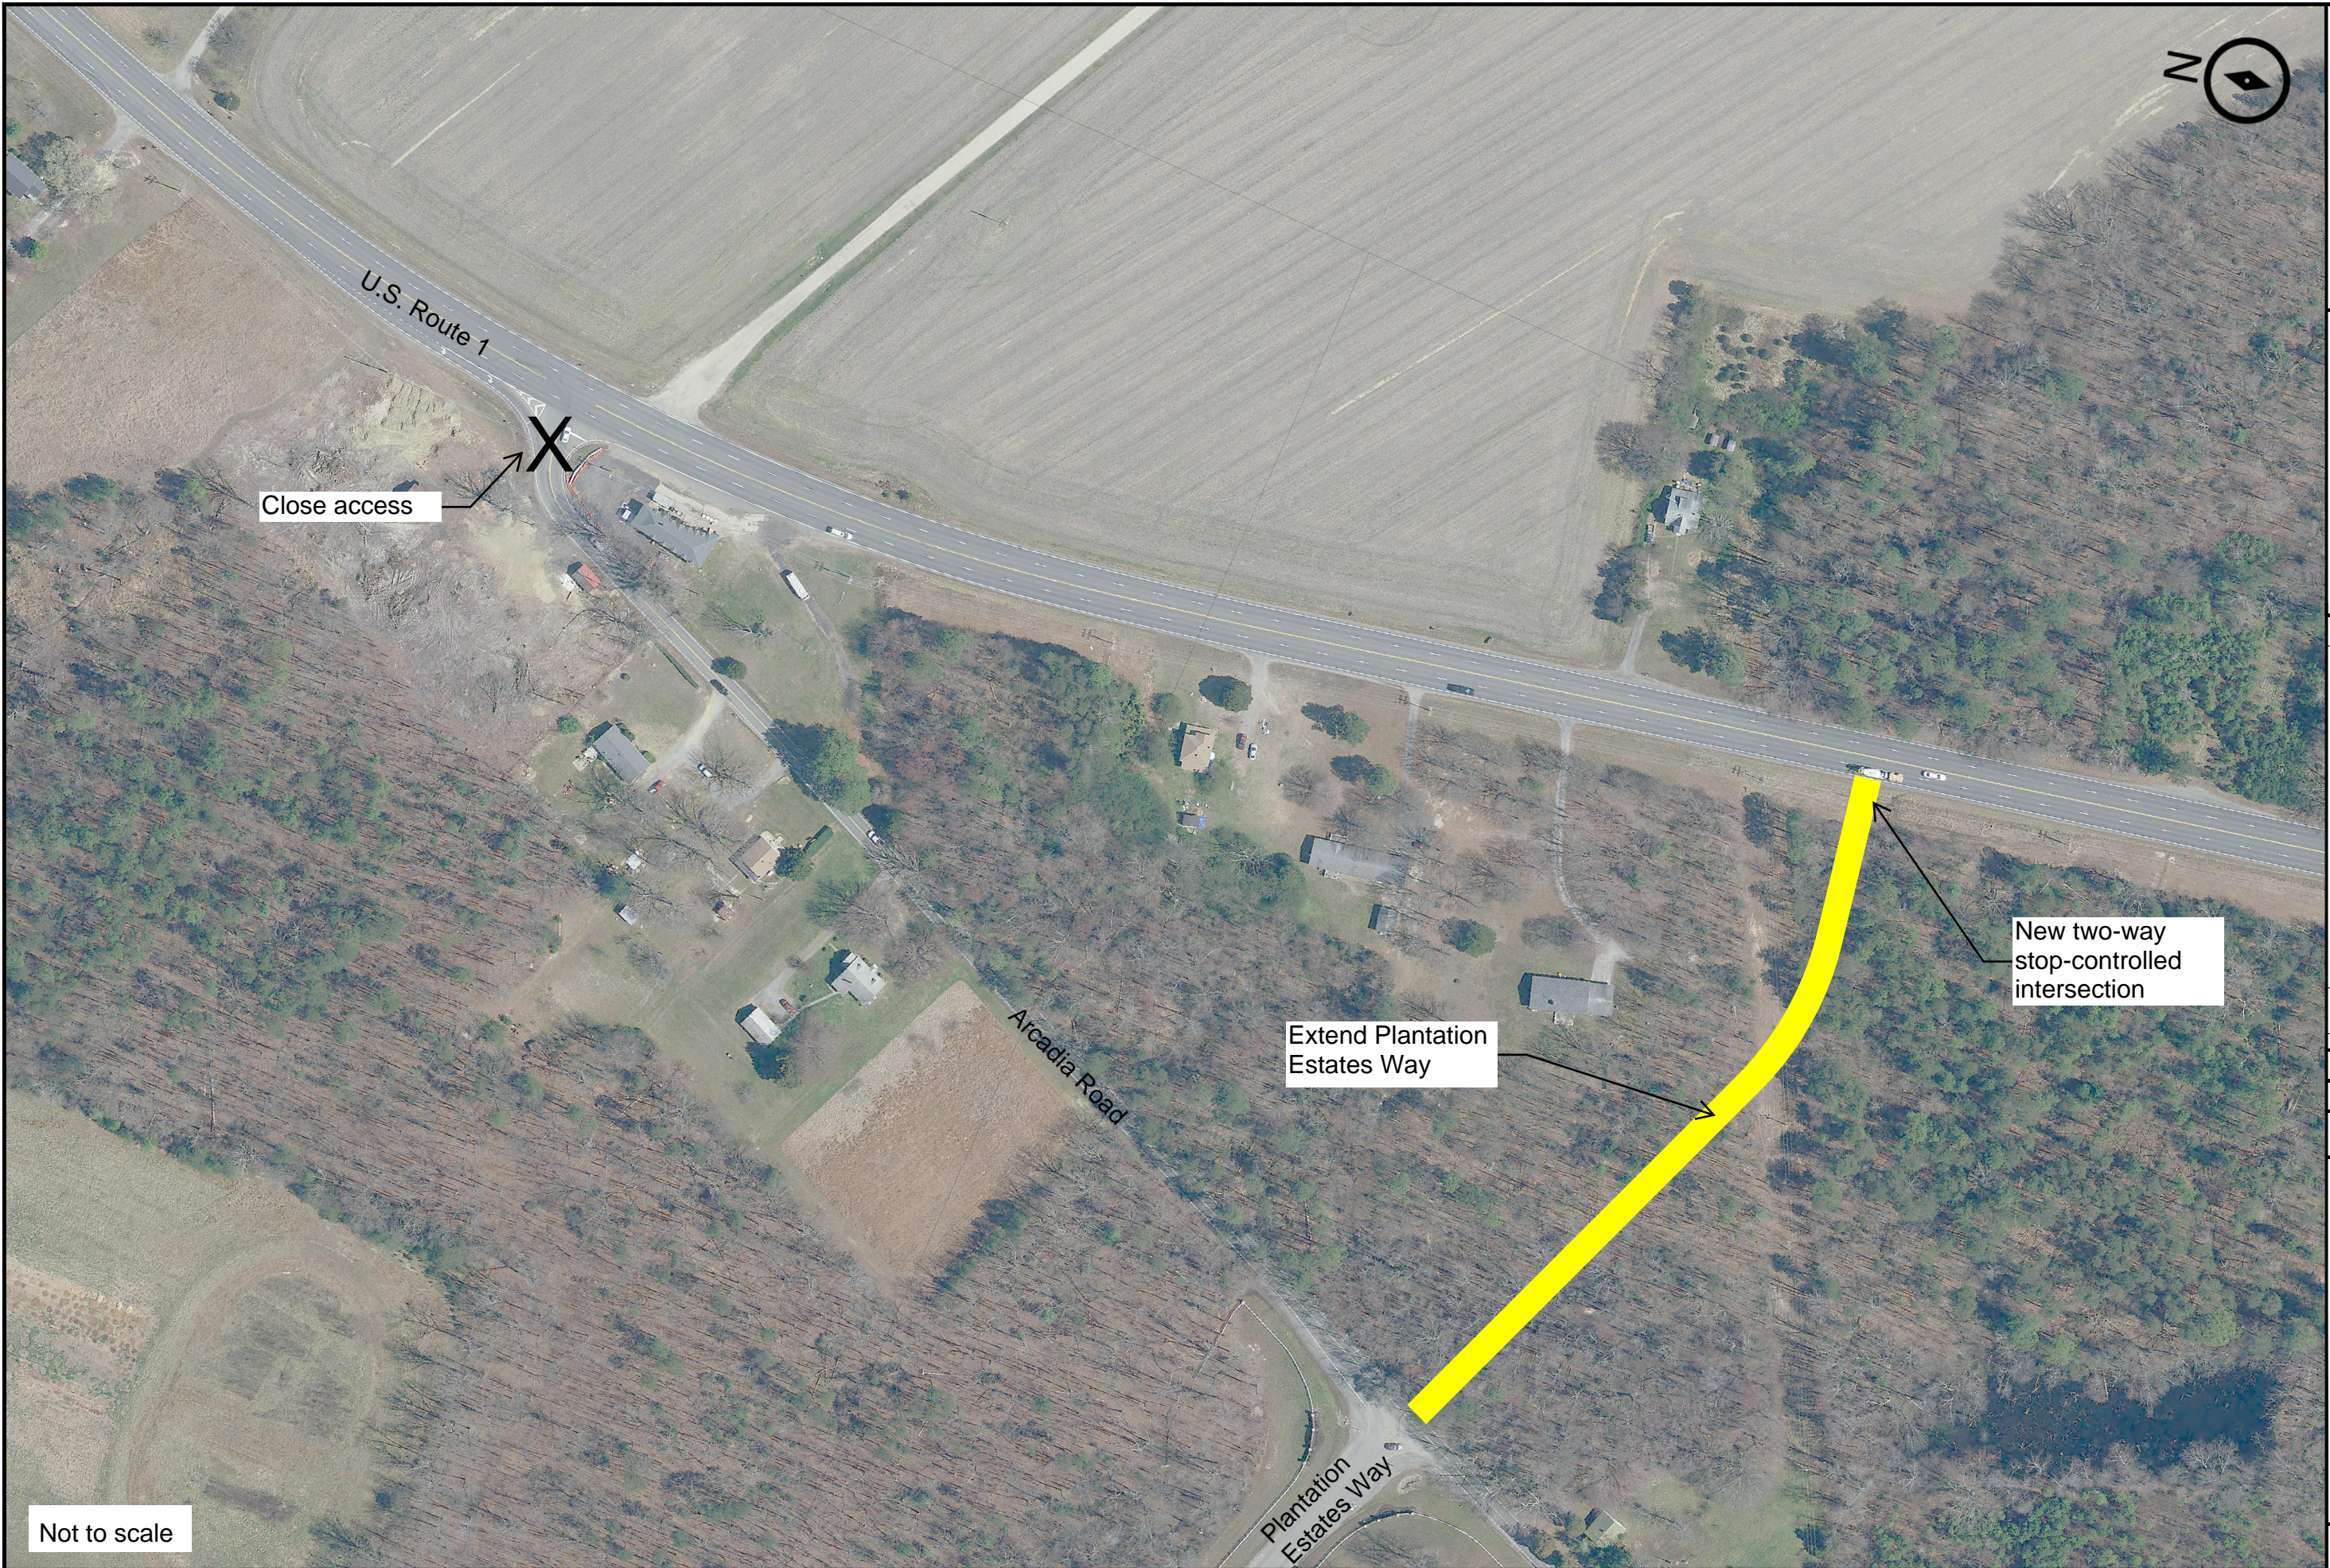

**KITTELSON & ASSOCIATES**  
11480 COMMERCE PARK DRIVE, SUITE 450  
RESTON, VA 20191  
P 703.865.8870

#	DATE	REVISION	APP'D

Submission Date: 01/01/2021  
Drawn: AJB    Designed: AJB    Checked: KJH  
PROJECT NO. 21605.251

Route 1 Corridor Study:  
Spotsylvania County  
Arcadia Road  
Realignment

SHEET NO. 19