

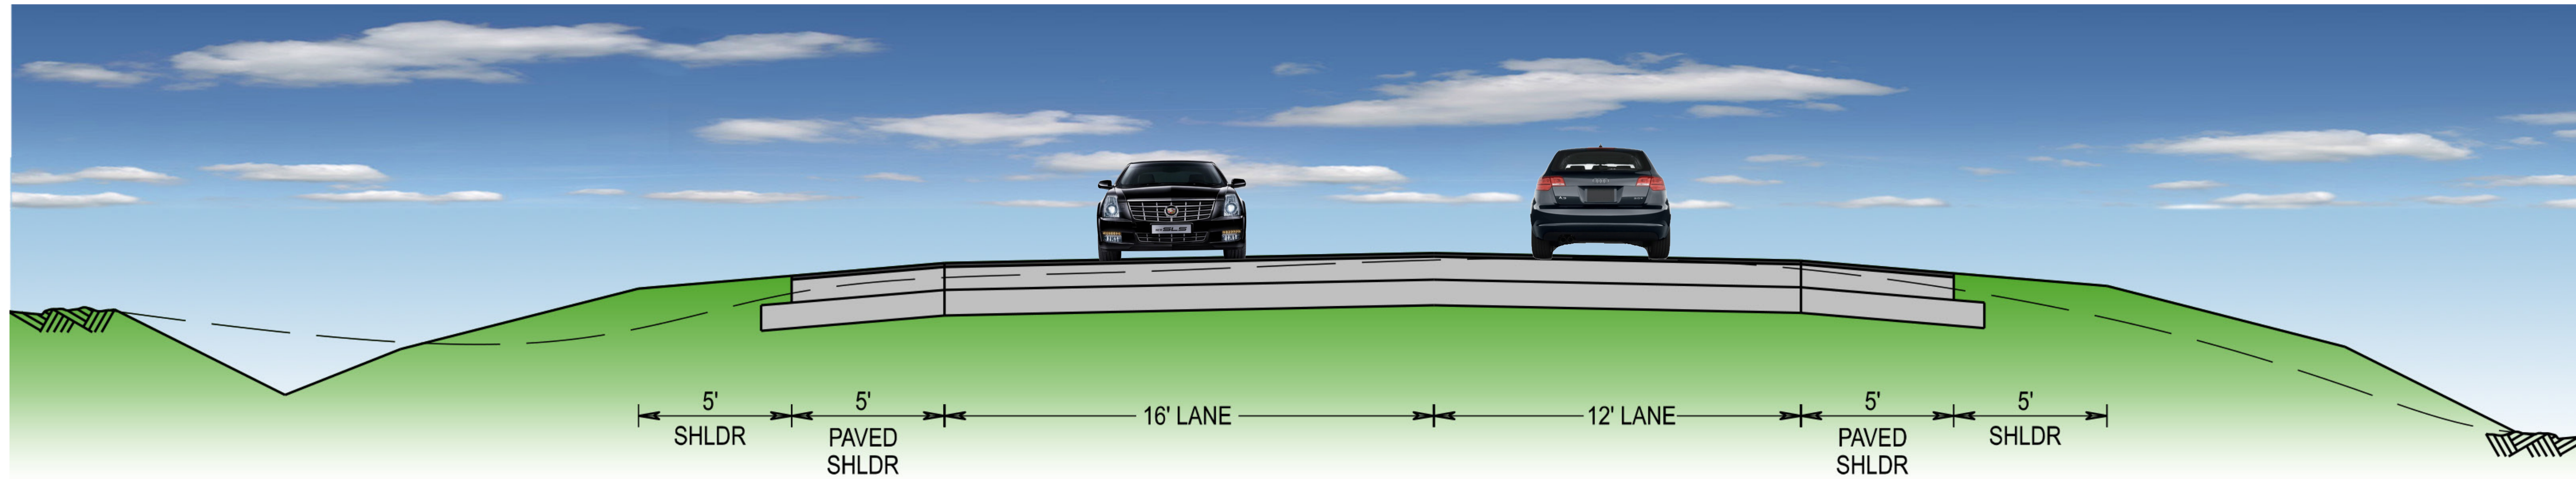


Typical Sections



Air Terminal Interchange Western Intersection
 UPC 59175; State Project # R000-122-108; Federal Project # NHPP-5A03(668)
 From: Seabee Road
 To: Intermodal Connector

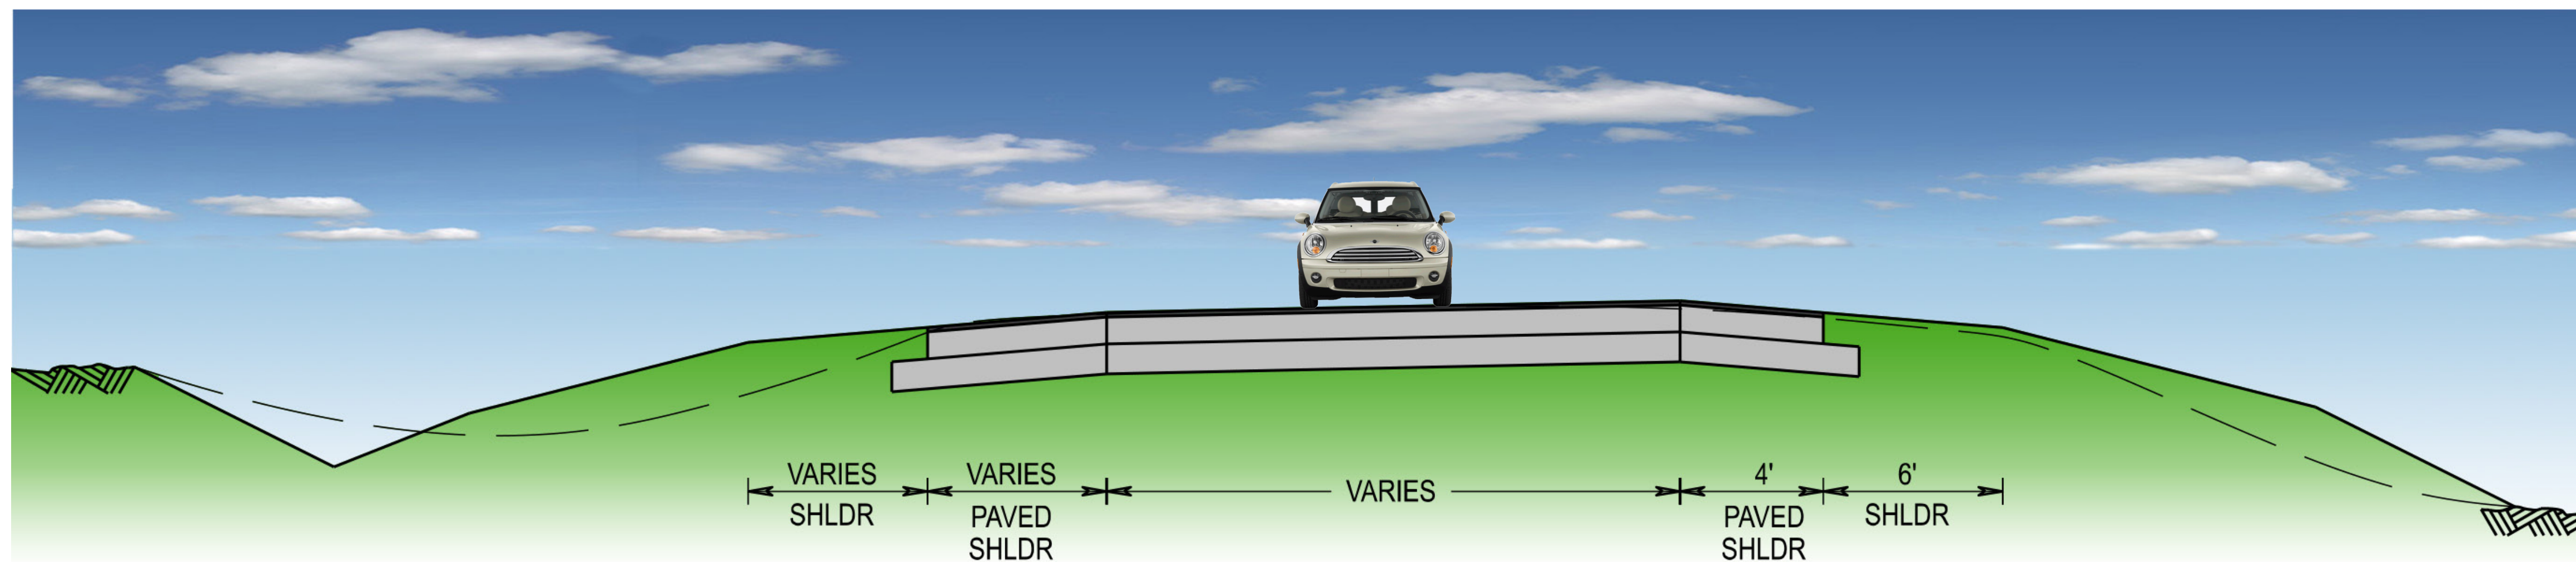


PUBLIC CONNECTOR ROAD

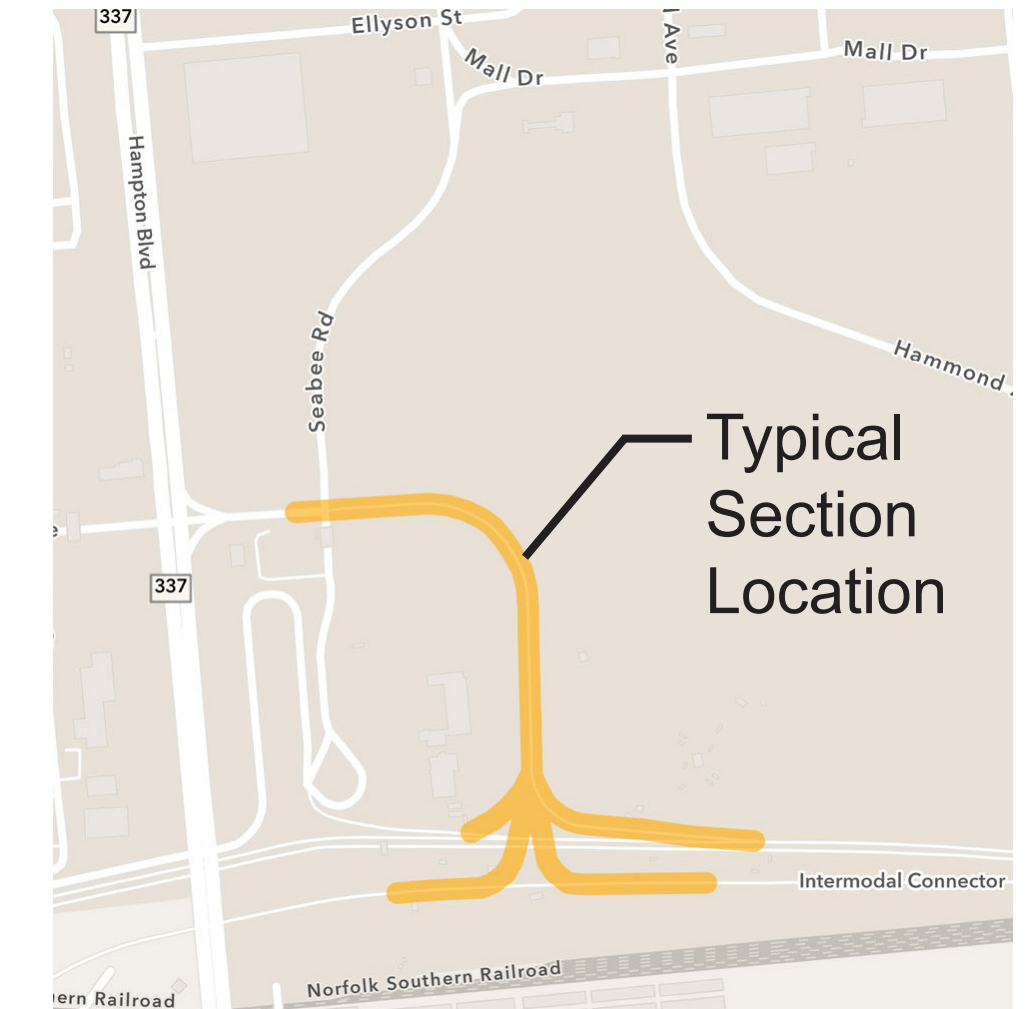

RAMP 1

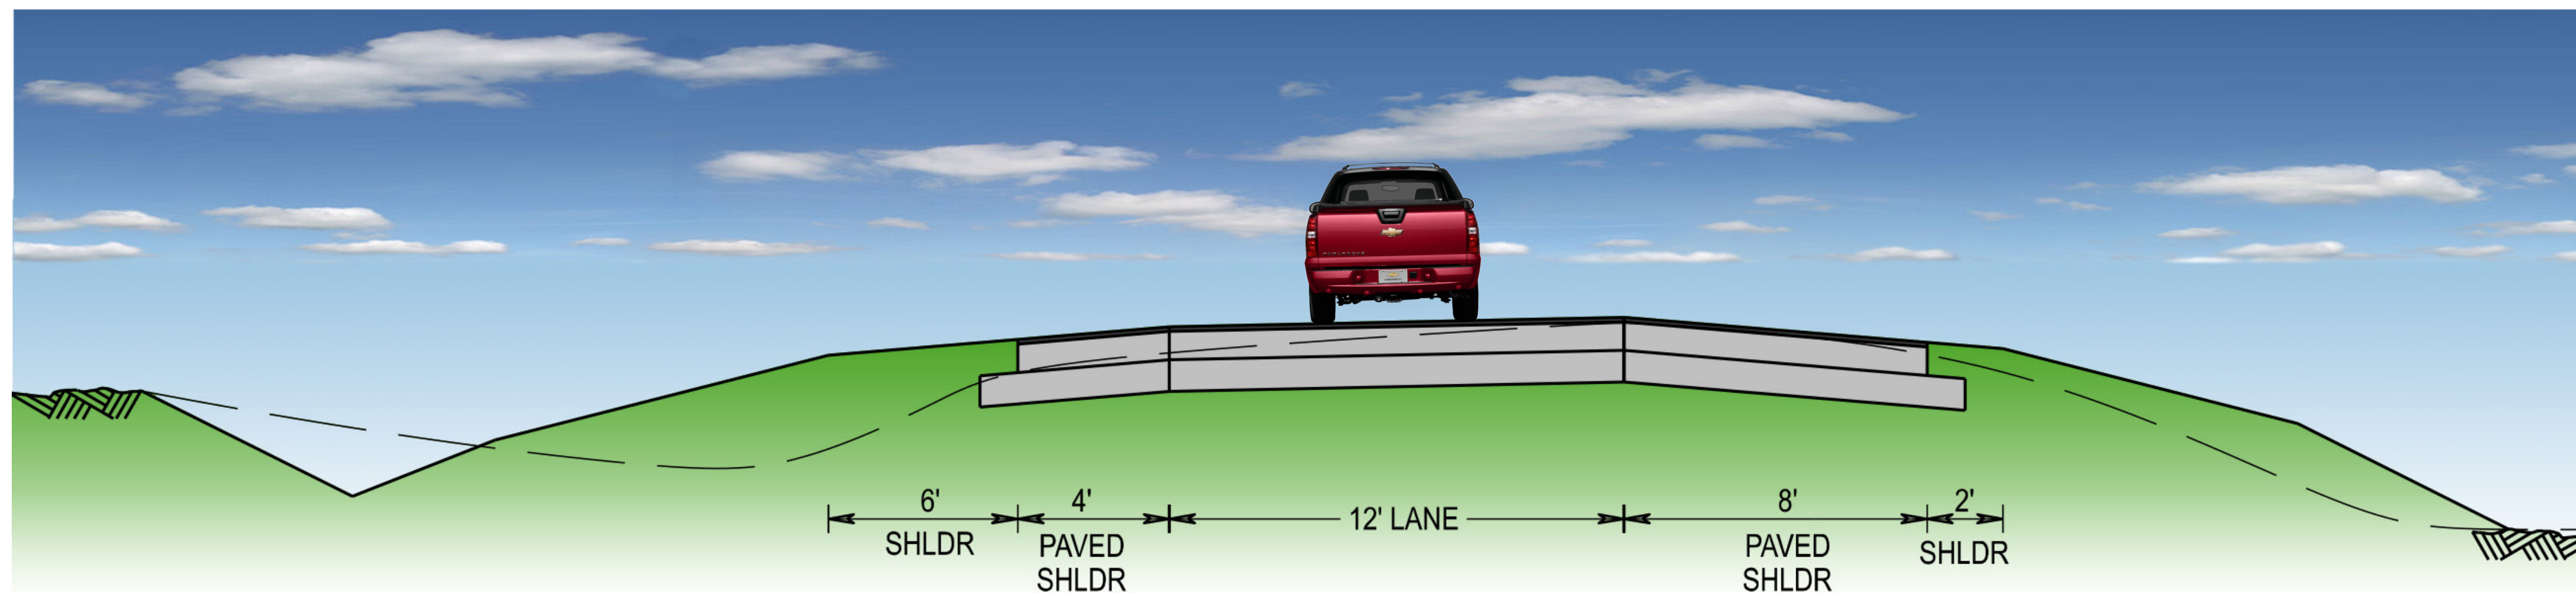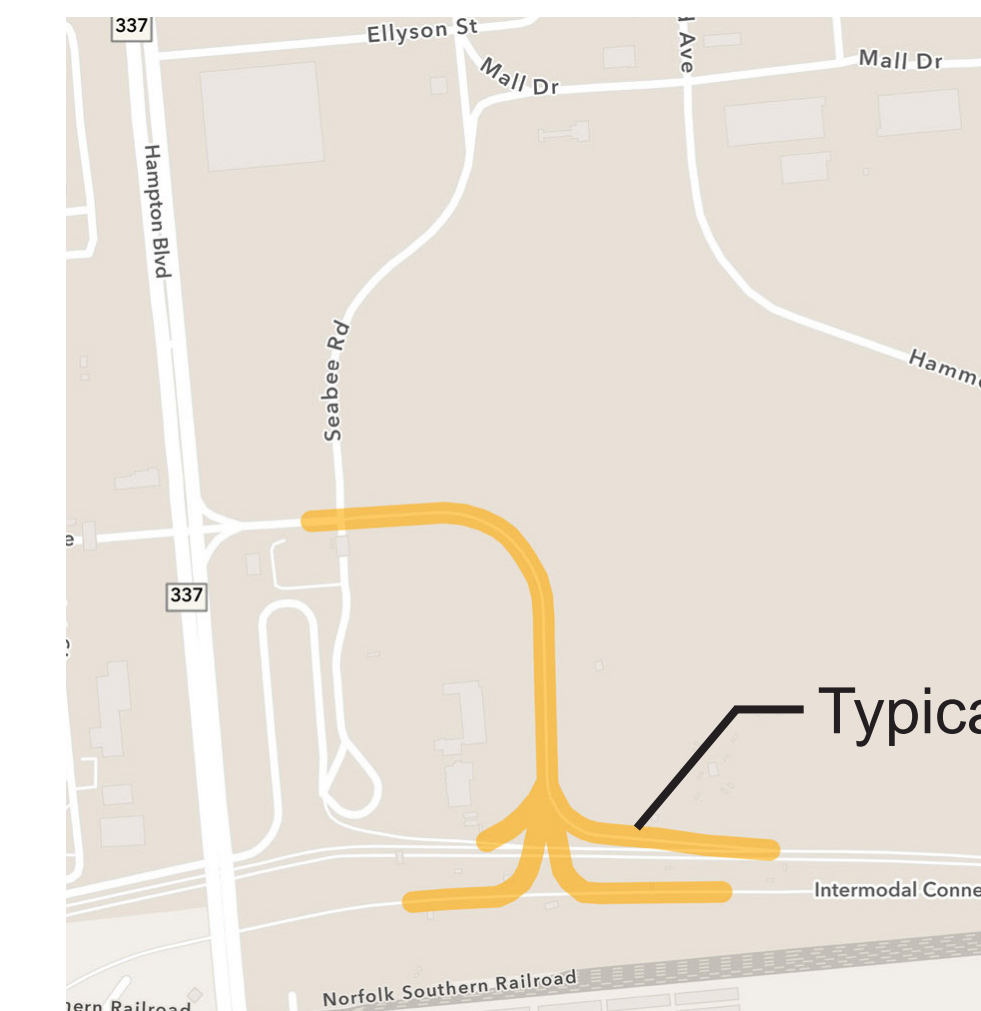

RAMP 2 AND 3

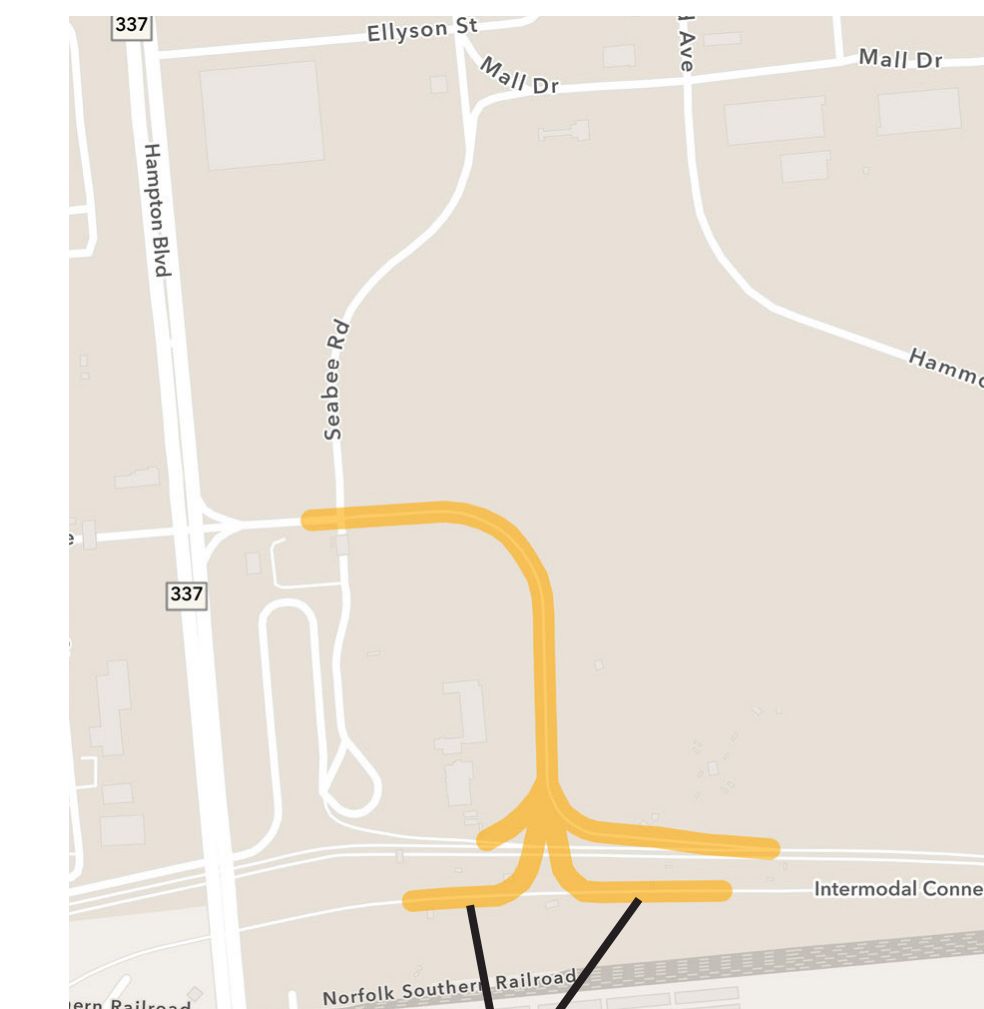

Typical Section Locations