



## Alternative A: Lighting

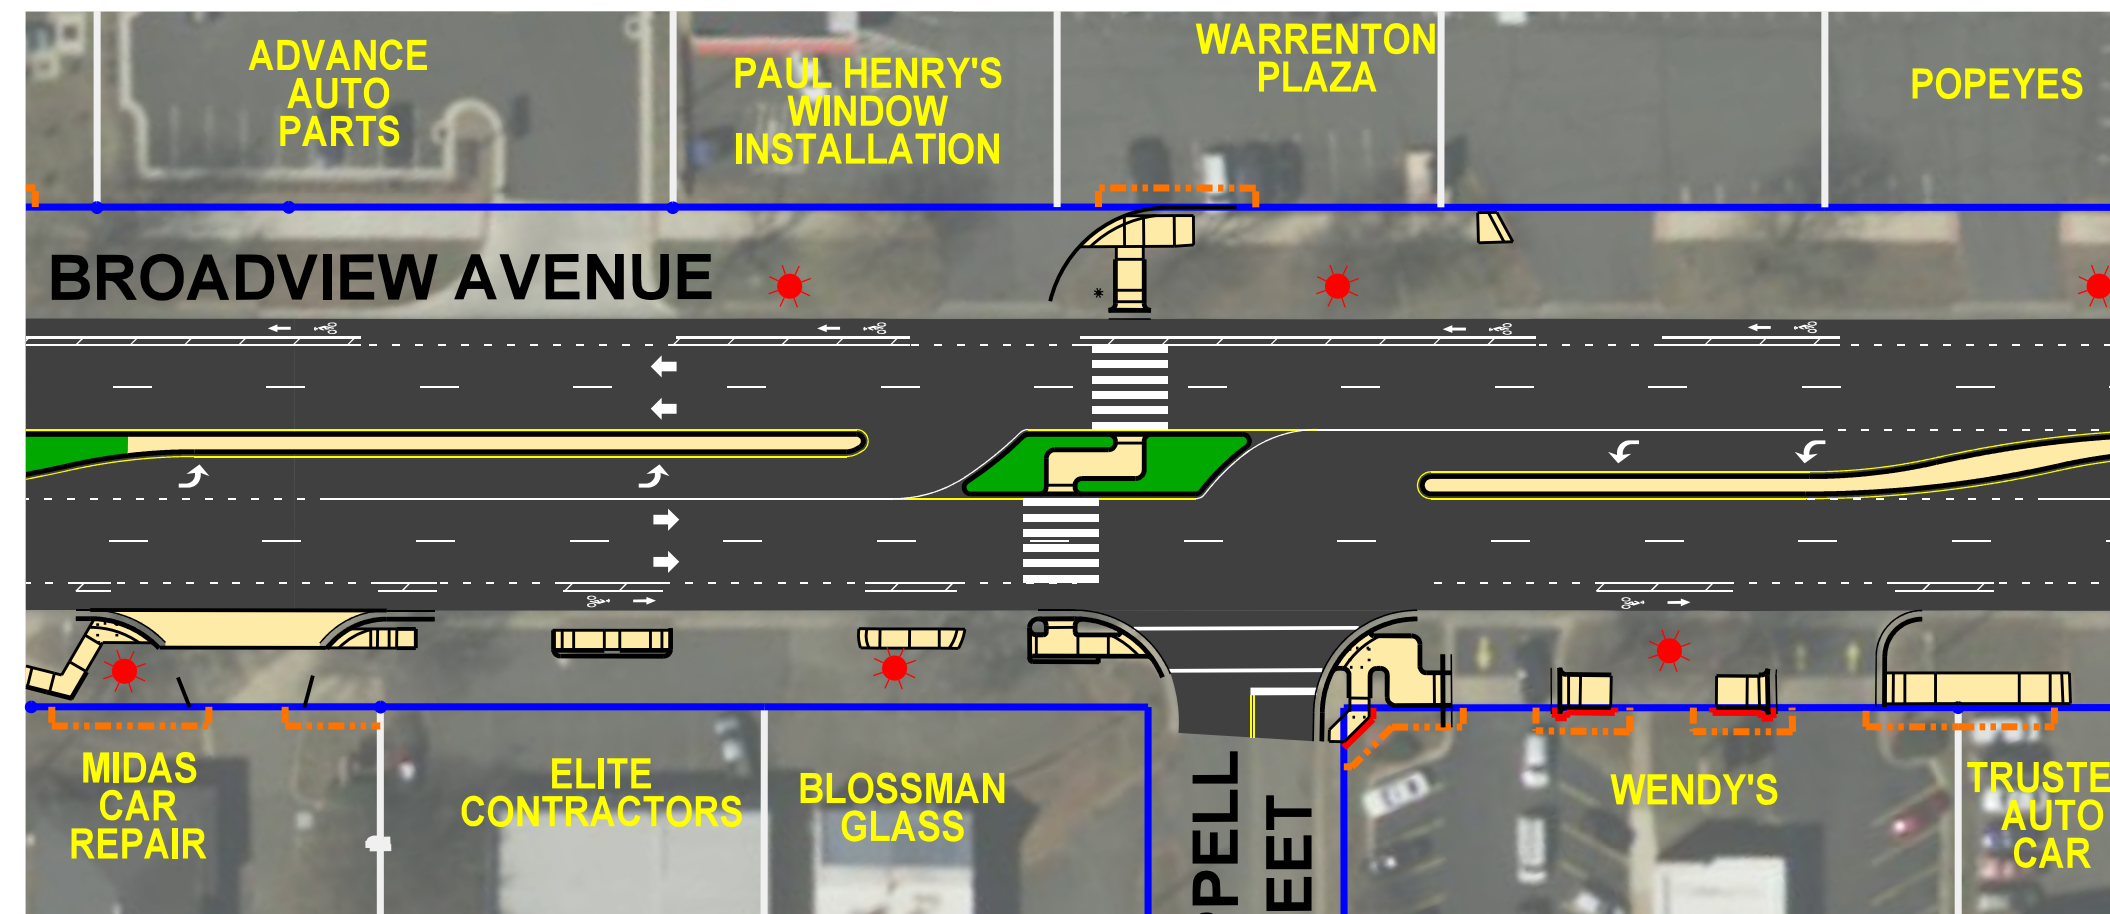

\* - Proposed Roadway Lighting Pole

CHAPPELL STREET


## Alternative B: Rectangular Rapid Flashing Beacons (RRFBs)

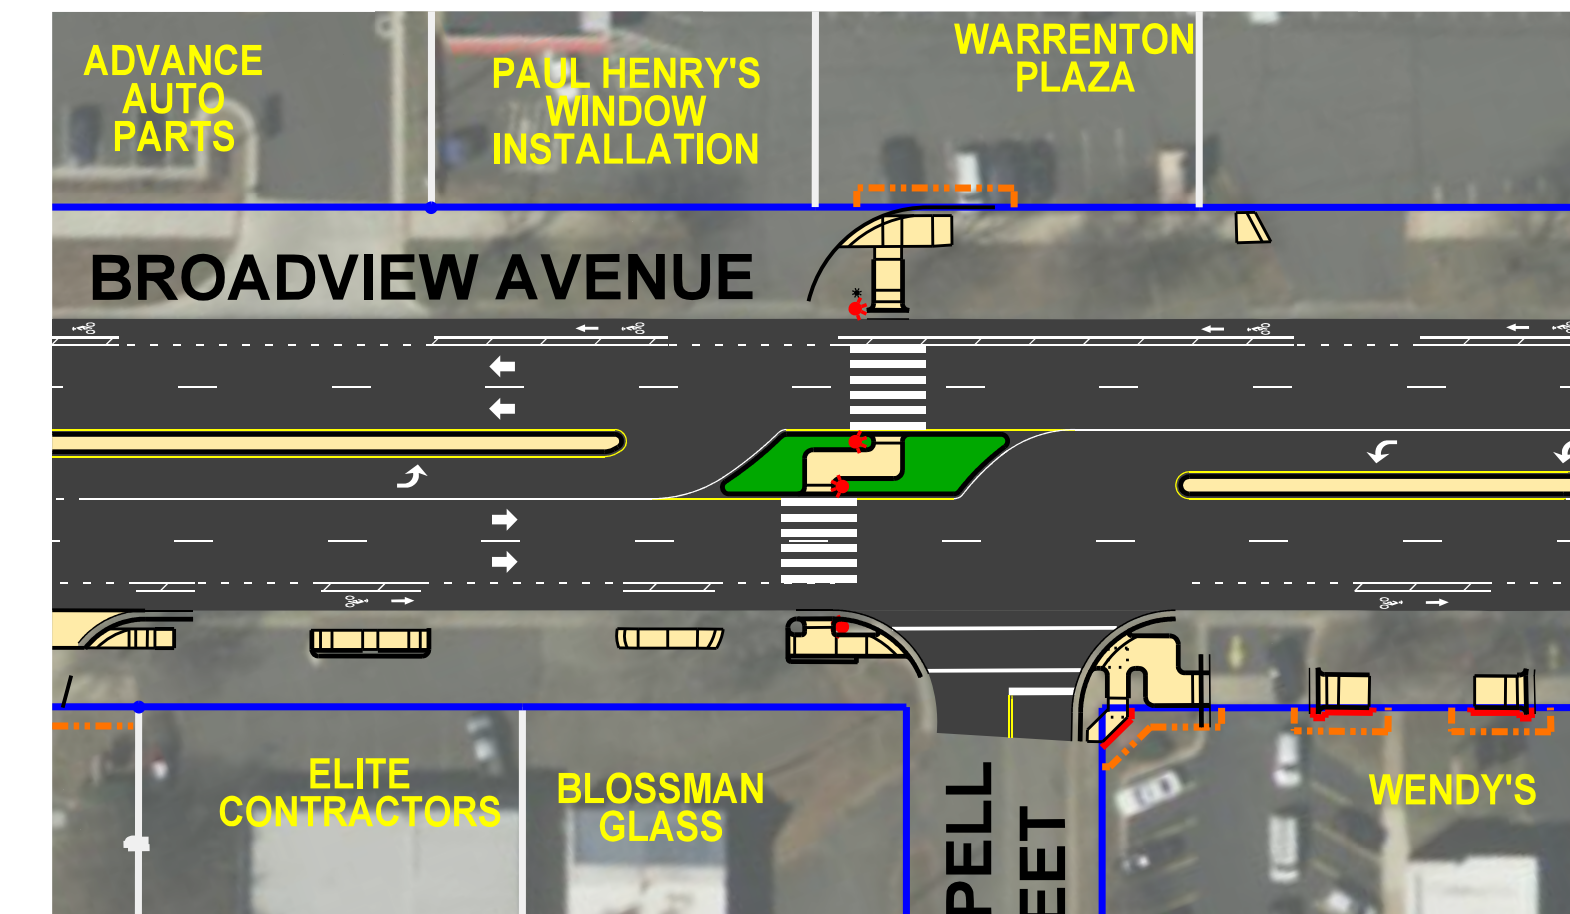

\* - Proposed RRFB

CHAPPELL STREET

## Alternative C: Landscaping & Brick Surface Treatment

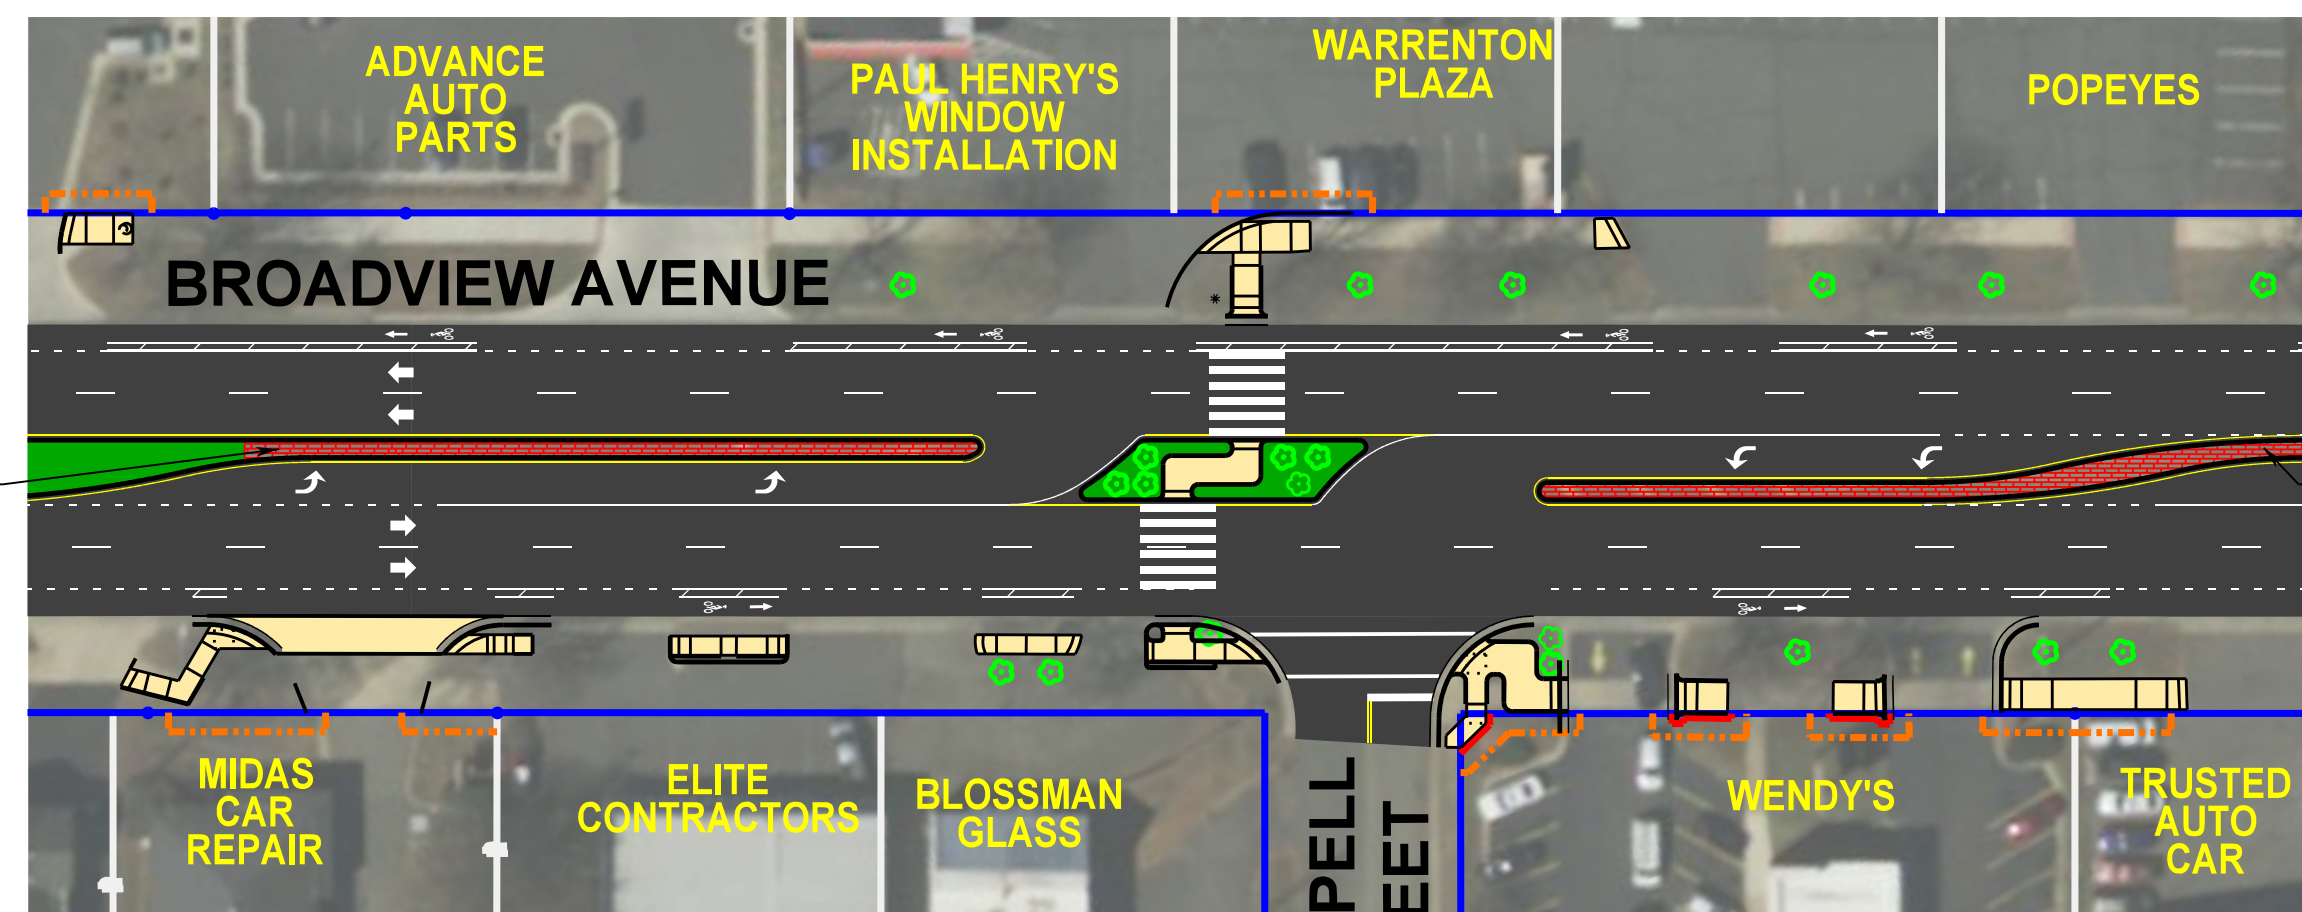


Brick Surface Treatment

Brick Surface Treatment

● - Proposed Tree  
— - Proposed Brick Surface Treatment

CHAPPELL STREET

## Alternative D: Green Colored Pavement for Bike Lanes

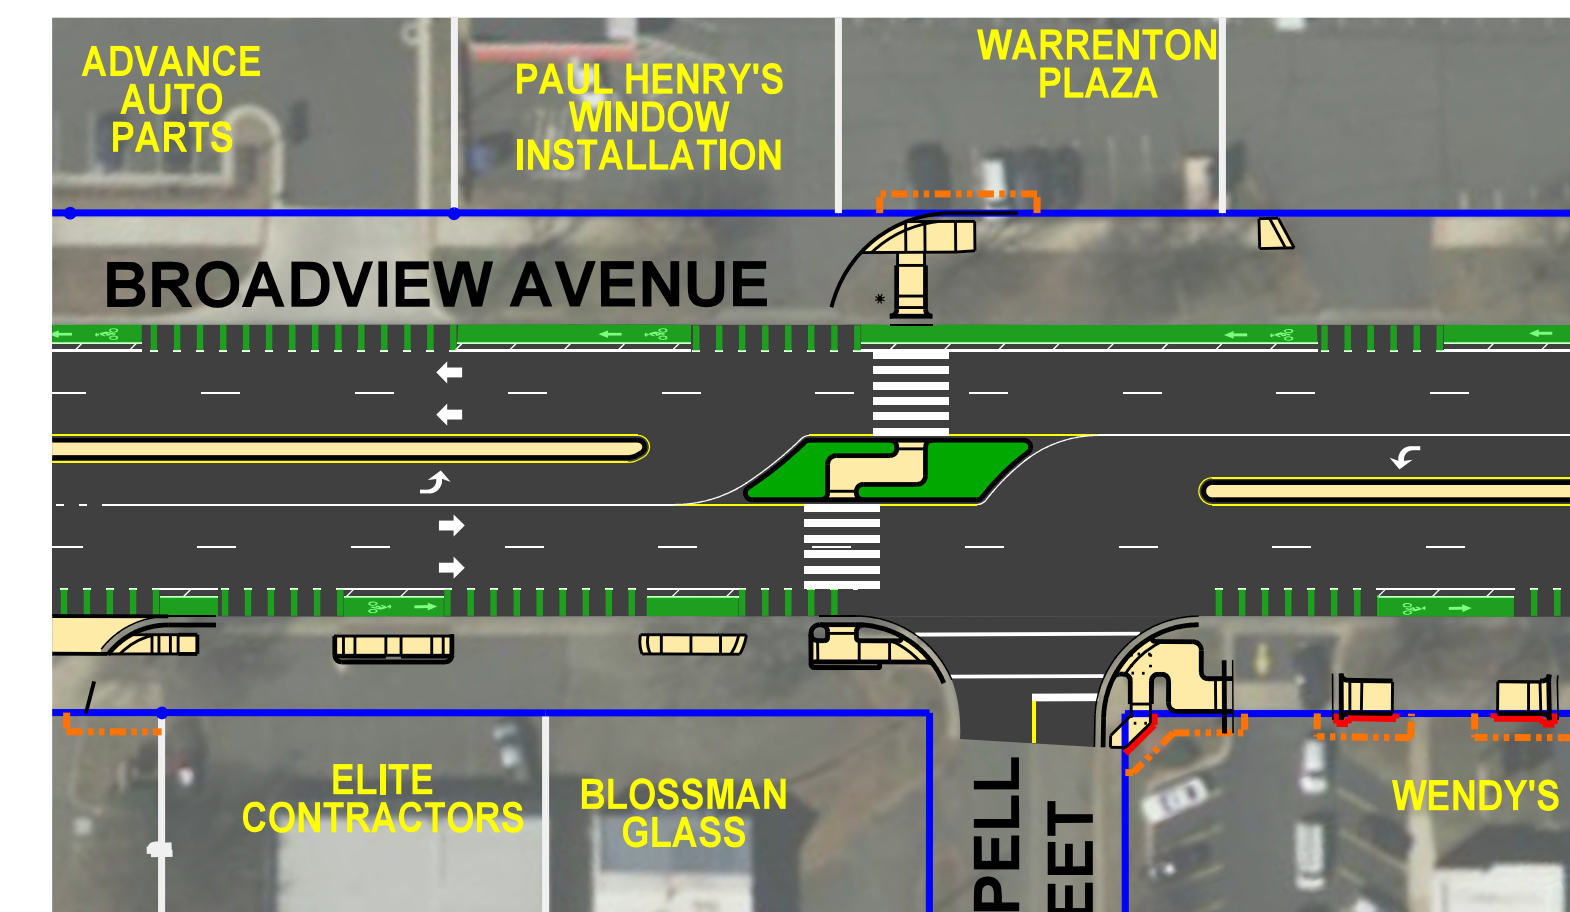

CHAPPELL STREET