



*Two-Way Left Turn Lane*

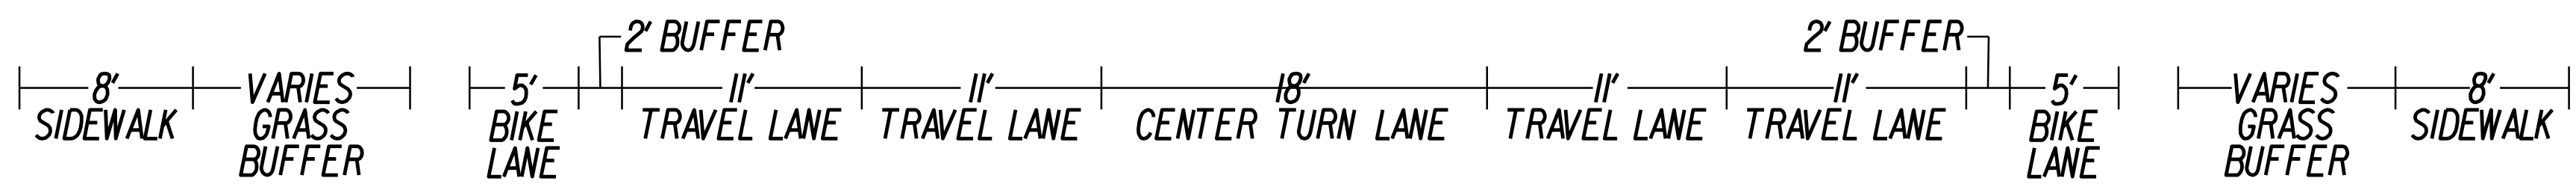

*Northbound/Southbound Left Turn Lane*

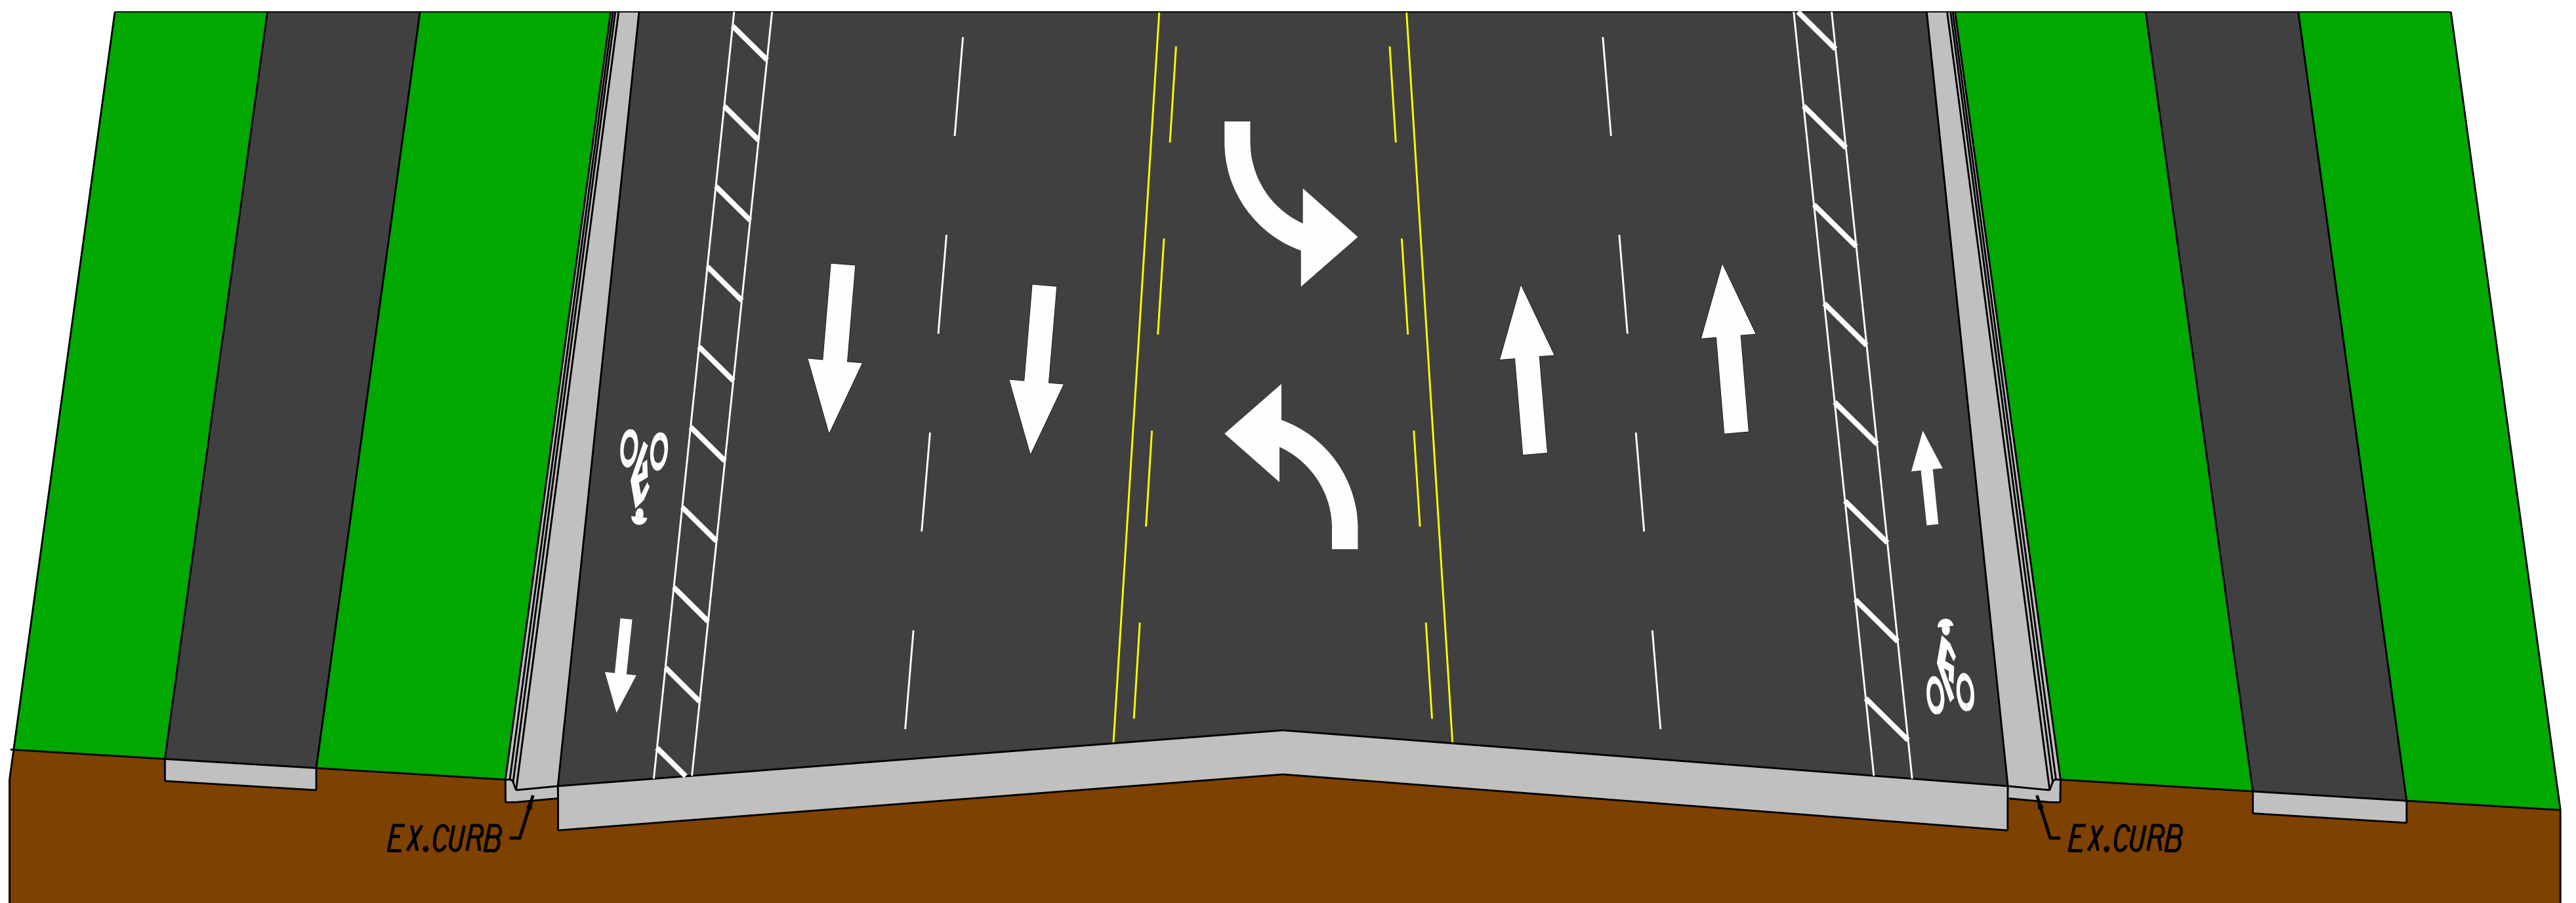